


# VIBRATION MANAGEMENT CORPORATION

3532-A EAST TC JESTER , BROOKWOOD BUSINESS PARK , HOUSTON , TEXAS 77018 , U.S.A

INTERNET ADDRESS: [www.vimco.biz](http://www.vimco.biz)

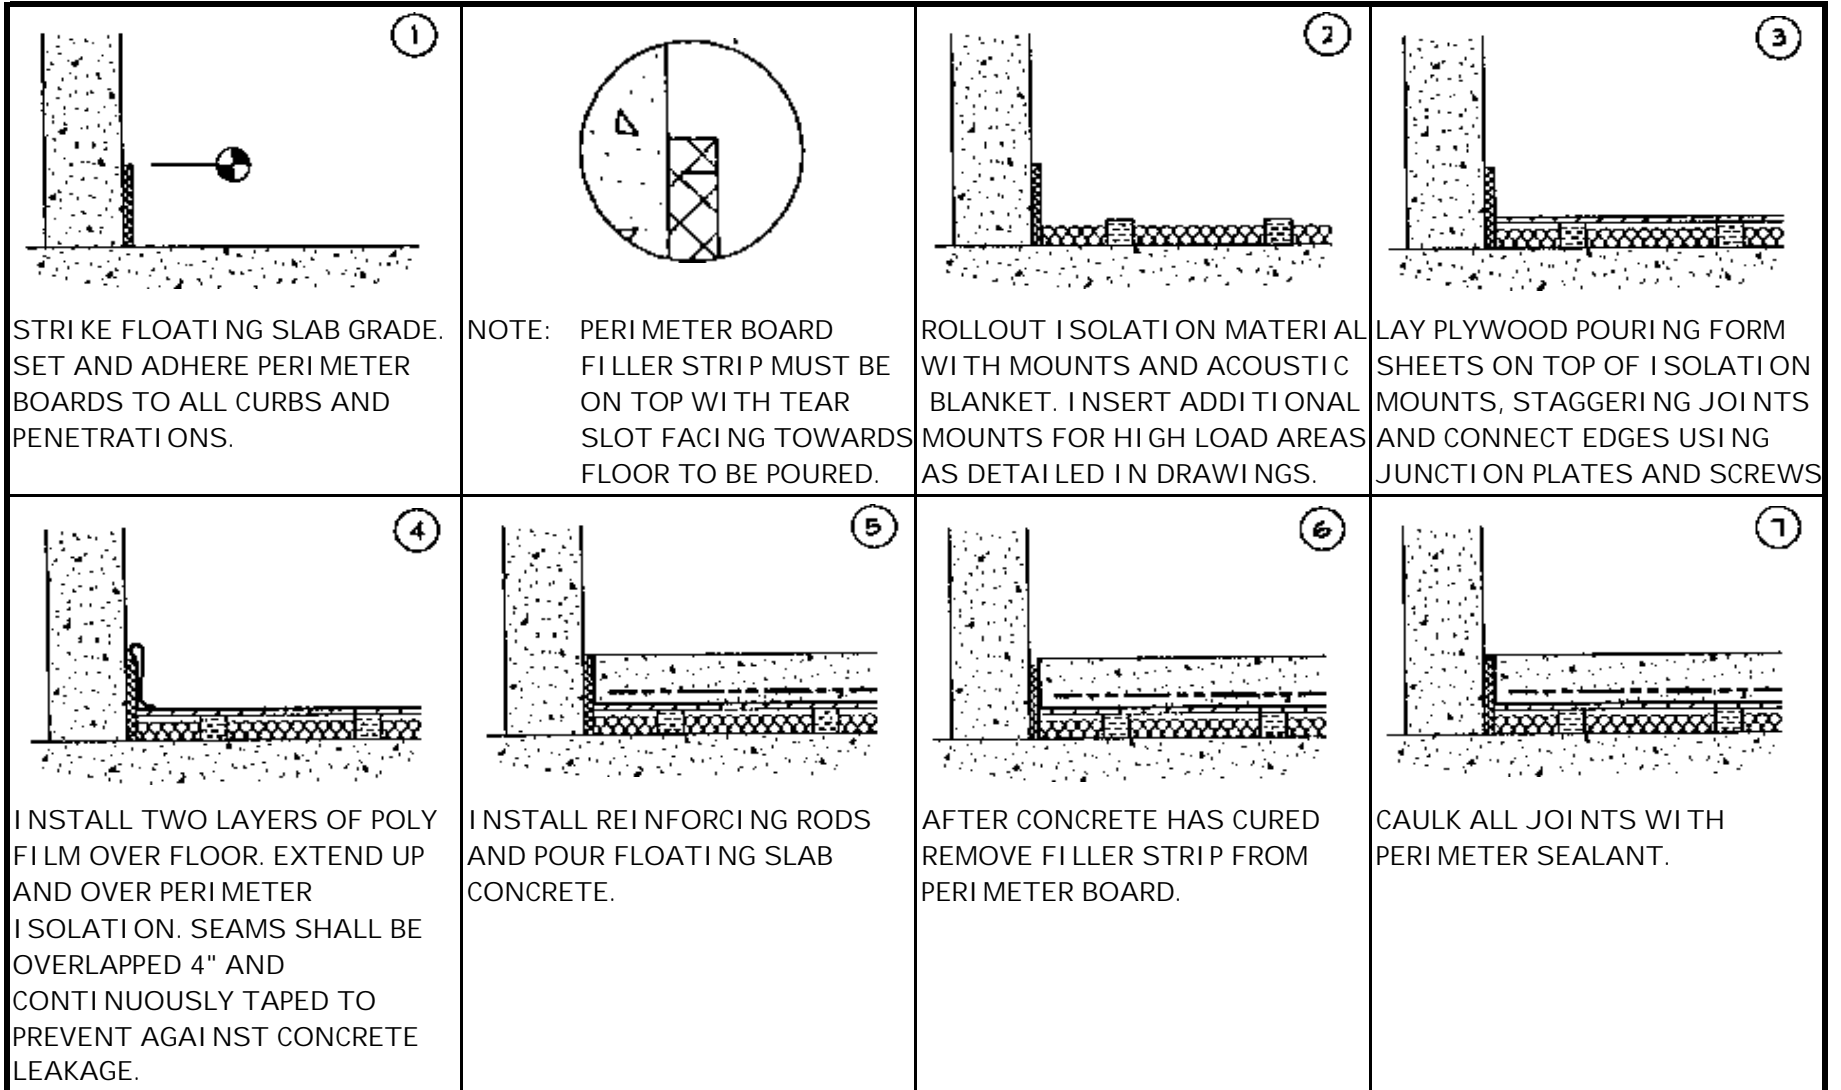

<p>Notes / Remarks :</p>	<p>Project : _____</p>	<p>Title : <b>Rollout Floor System Installation Sequence</b></p>	<p>Drawing no. <b>S-2600.91</b></p>
	<p>Client : _____</p>		
	<p>Consultant : _____</p>		
	<p>Representative : _____</p>		
			<p>Rev. 0</p>